


PROPOSED RESIDENCE FOR

AL-FUDUL ORPHAN AID


AT:

ADENKESU-KPONE KATAMANSO
GREATER-ACCRA

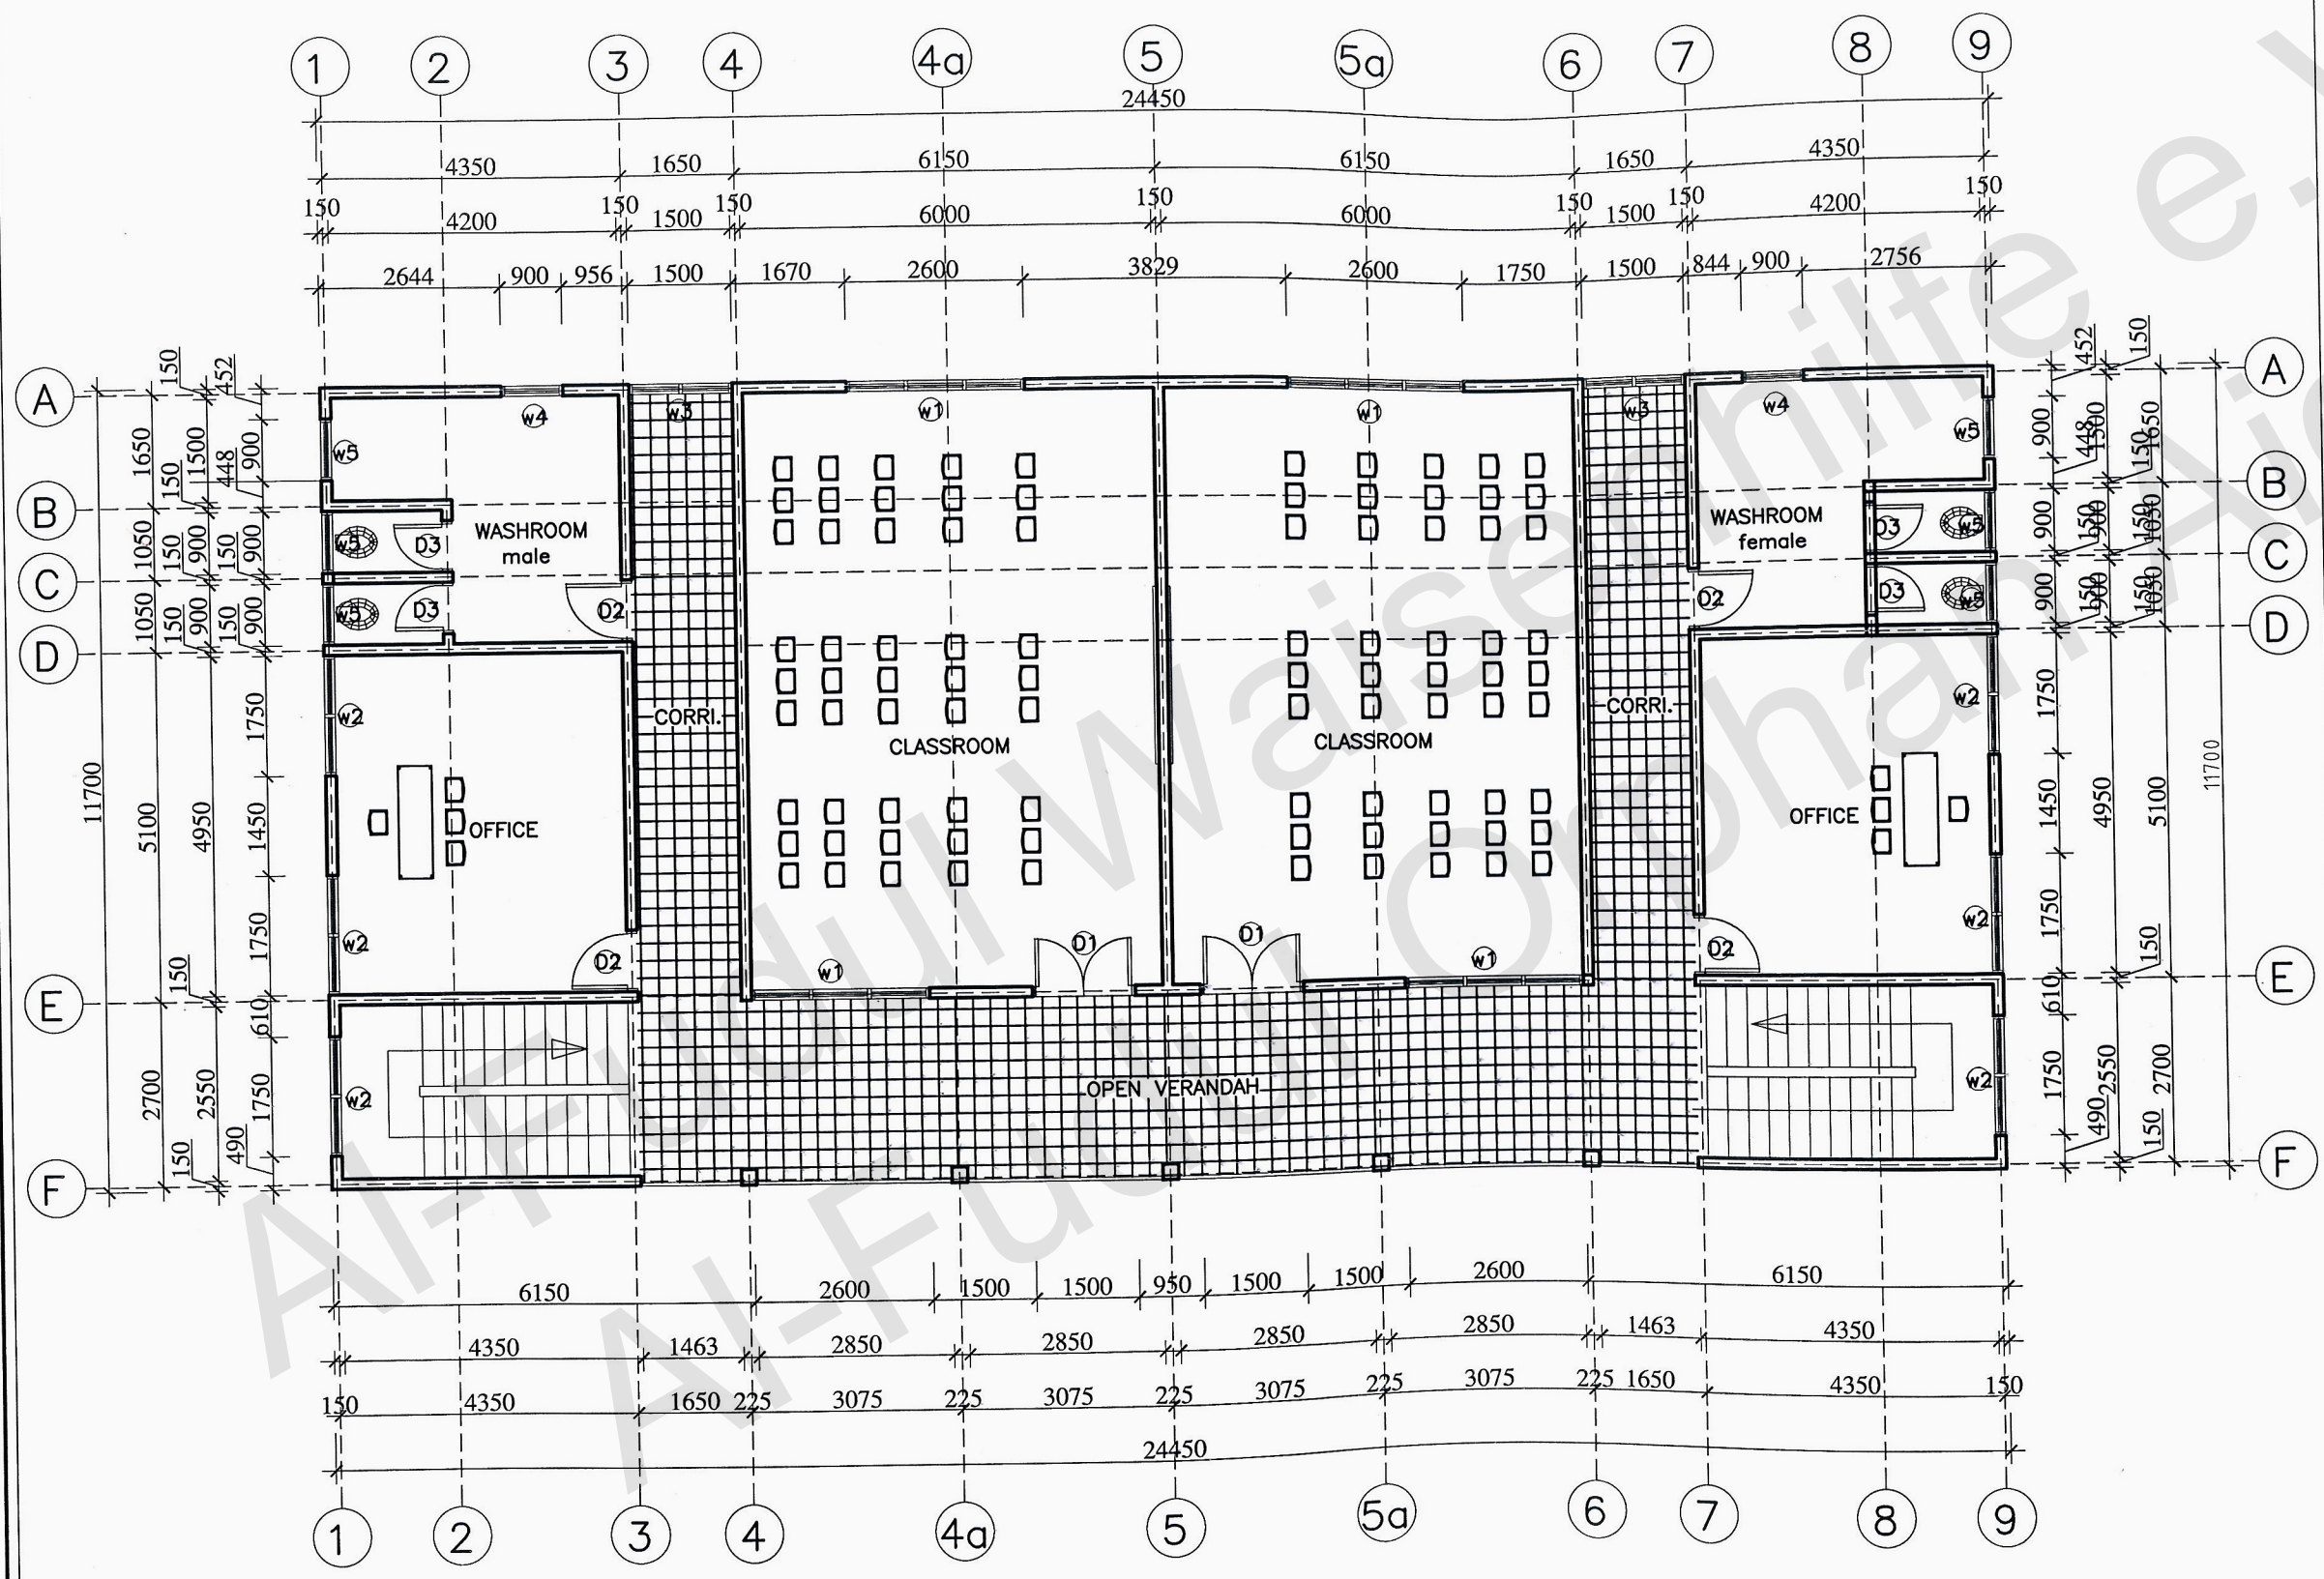


GROUND FLOOR PLAN
SCALE 1:100


CLIENT AL-FUDUL ORPHAN AID	
LOCATION ADENKESU, KPONE KATAMANSO-AC	
TITLE AS SHOWN	
SCALE 1:100	DWG. No. 003
DESIGN AMARTEI QUAYE	
DATE DECEMBER, 2020	

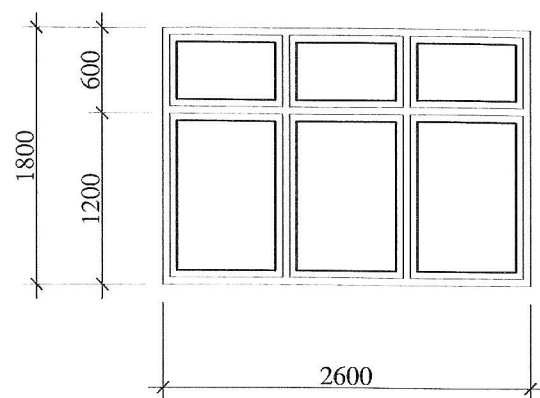


W1(8 No.THUS.)
SCALE 1:50

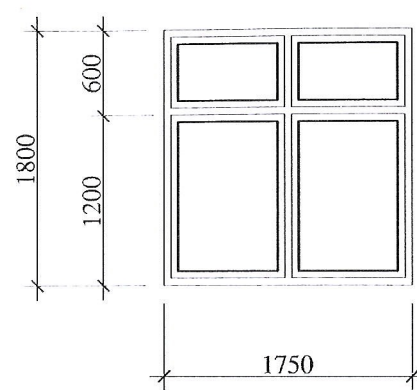


W2(12 No.THUS.)
SCALE 1:50

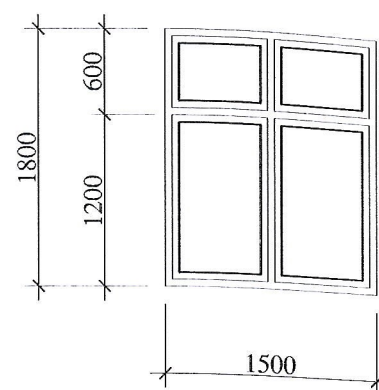


W3(4 No.THUS.)
SCALE 1:50

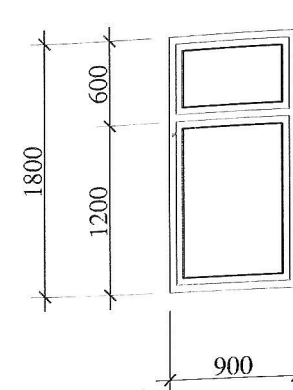

W4(4 No.THUS.)
SCALE 1:50

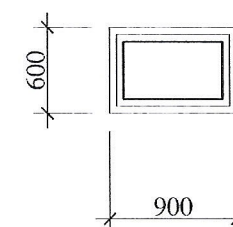


W5(12 No.THUS.)
SCALE 1:50

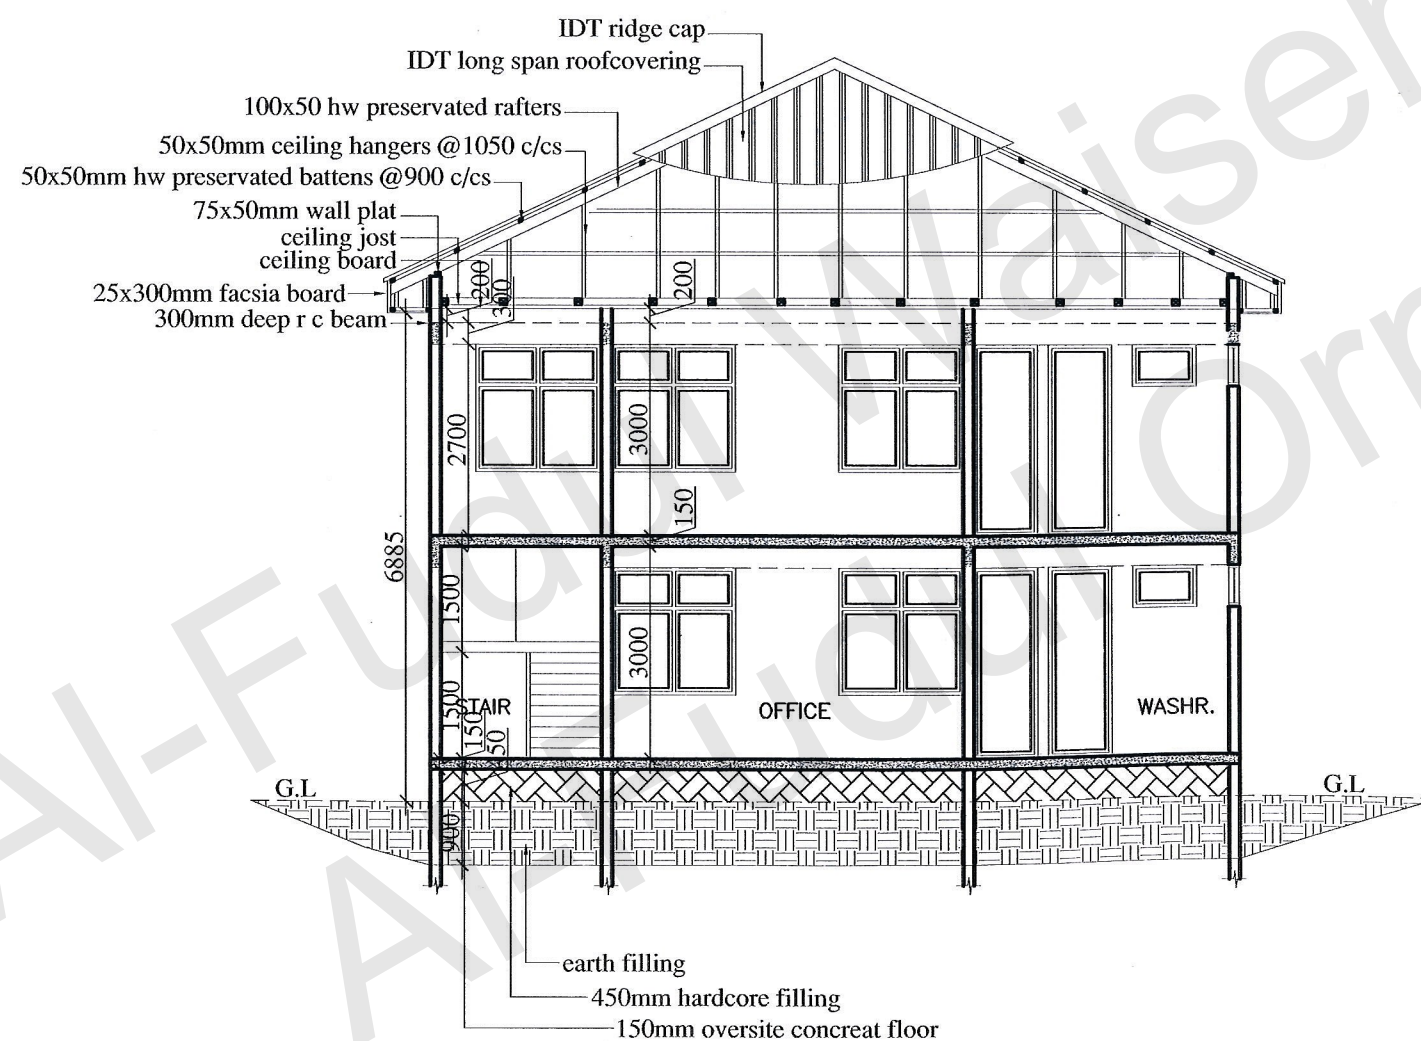


SECTION A-A
SCALE 1:100

NOTE.


The dept of the trench would be determine on site.

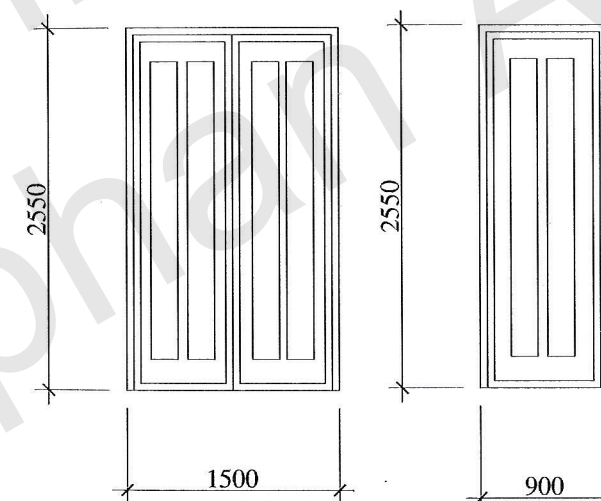

D1(4 No.THUS.)
SCALE 1:50

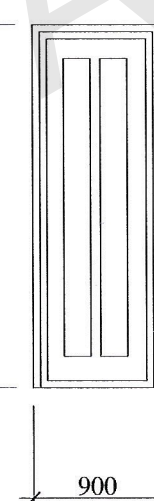

D2(8 No.TH.)
SCALE 1:50

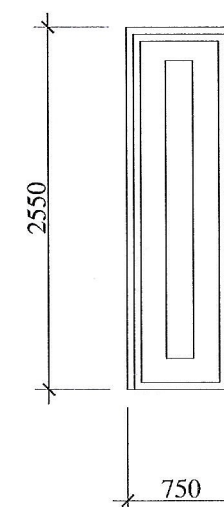

D3(8 No.THUS.)
SCALE 1:50

CLIENT
AL-FUDUL ORPHAN AID

LOCATION
ADENKESU, KPONE KATAMANSO-AC

TITLE

SCALE
1:100 & 50

DESIGN
AMARTEI QUAYE

DRAWN
AMARTEIFIO

DATE
DECEMBER, 2020

DWG. No.

004



RIGHT SIDE VIEW
SCALE 1:100




FRONT VIEW
SCALE 1:100

CLIENT
AL-FUDUL ORPHAN AID


LOCATION
ADENKESU, KPONE KATAMANSO-AC

TITLE
AS SHOWN

SCALE 1:100	DWG. No. 005
DESIGN AMARTEI QUAYE	
DATE DECEMBER, 2020	

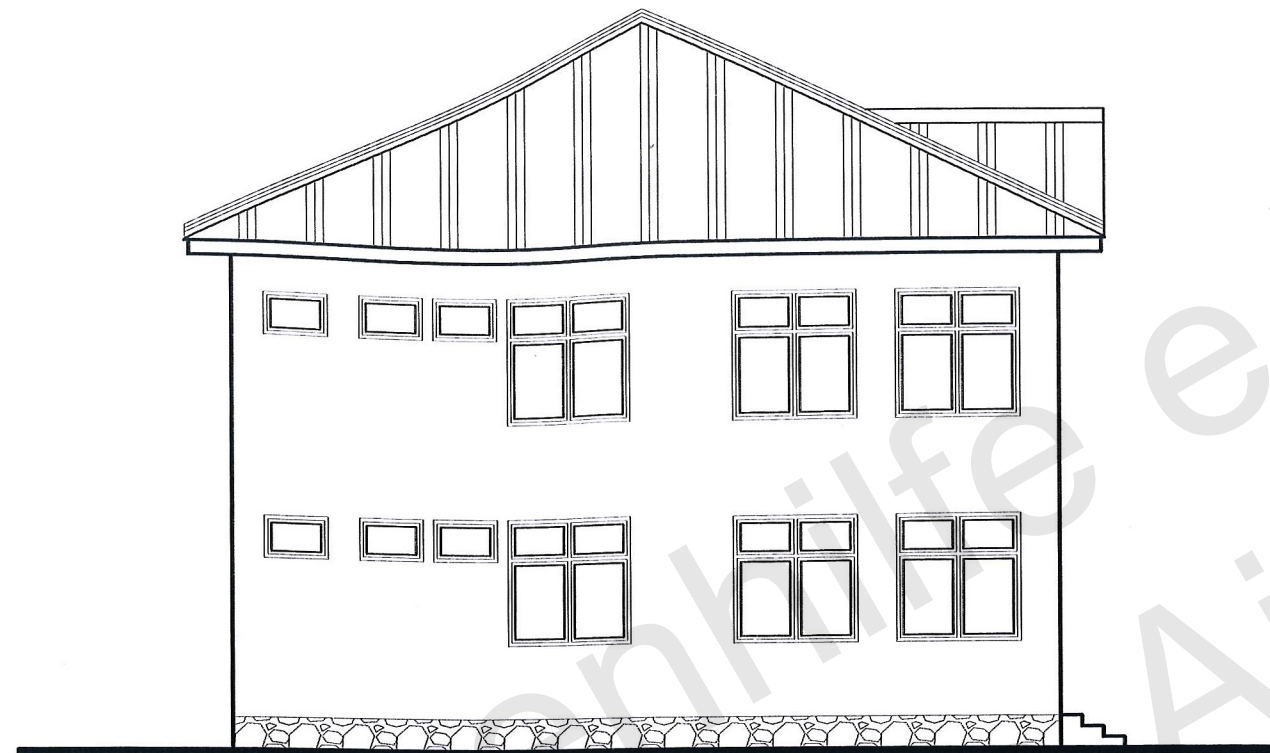

LEFT SIDE VIEW
SCALE 1:100

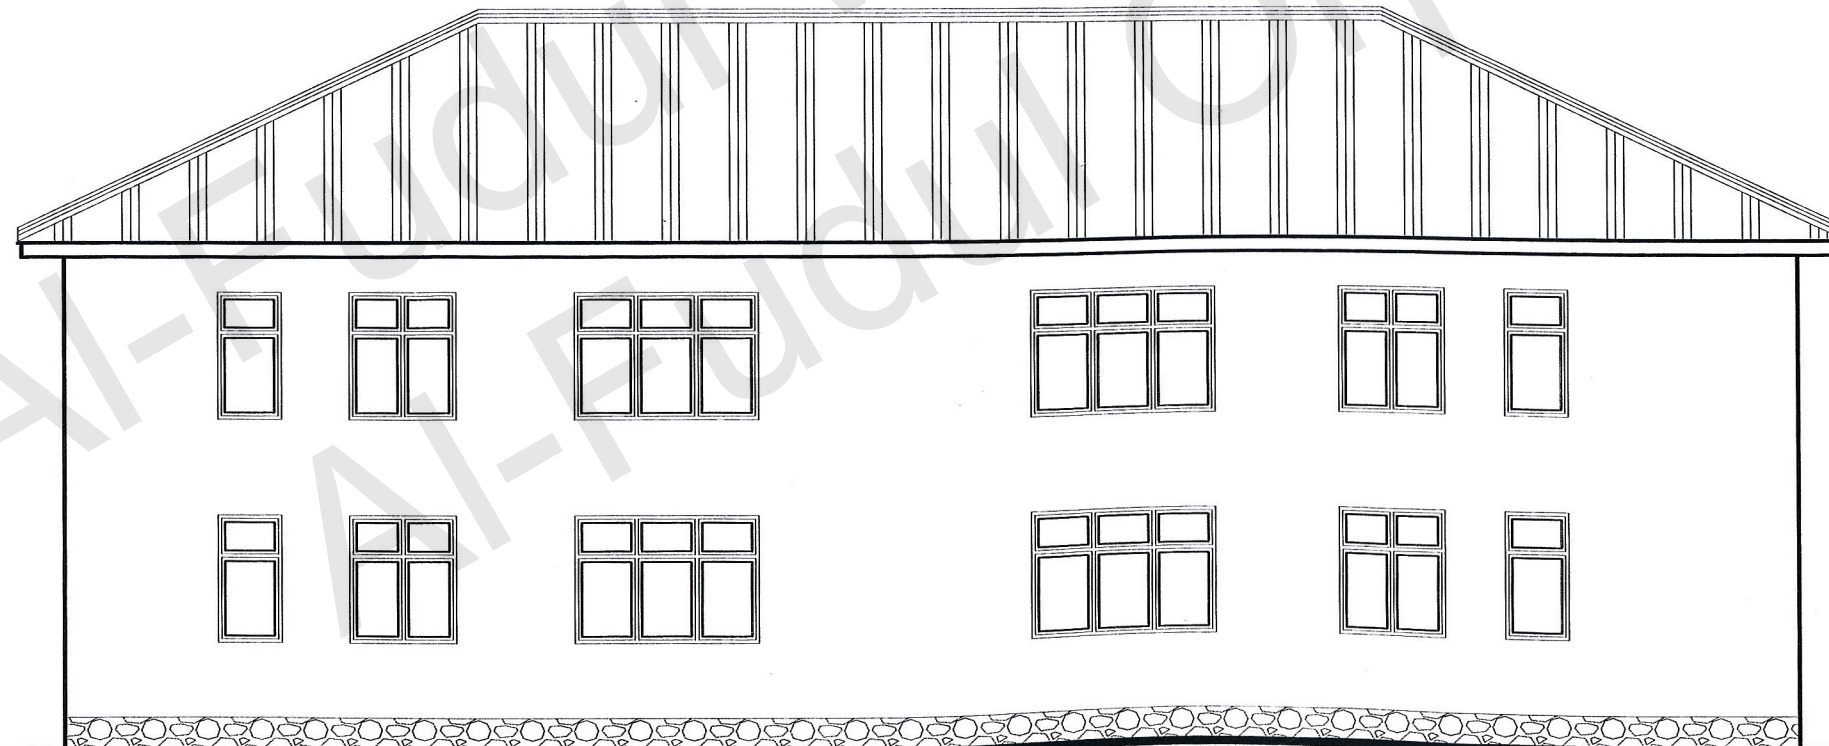

BACK VIEW
SCALE 1:100

CLIENT
AL-FUDUL ORPHAN AID

LOCATION
ADENKESU, KPONE KATAMANSO-AC

TITLE
AS SHOWN

SCALE
1:100

DESIGN
AMARTEI QUAYE

DRAWN
AMARTEIFIO

DATE
DECEMBER, 2020

DWG. No.

006