


FL.NR. 1272/6  
FL.NR. 1348

FL.NR. 1348  
FL.NR. 1344

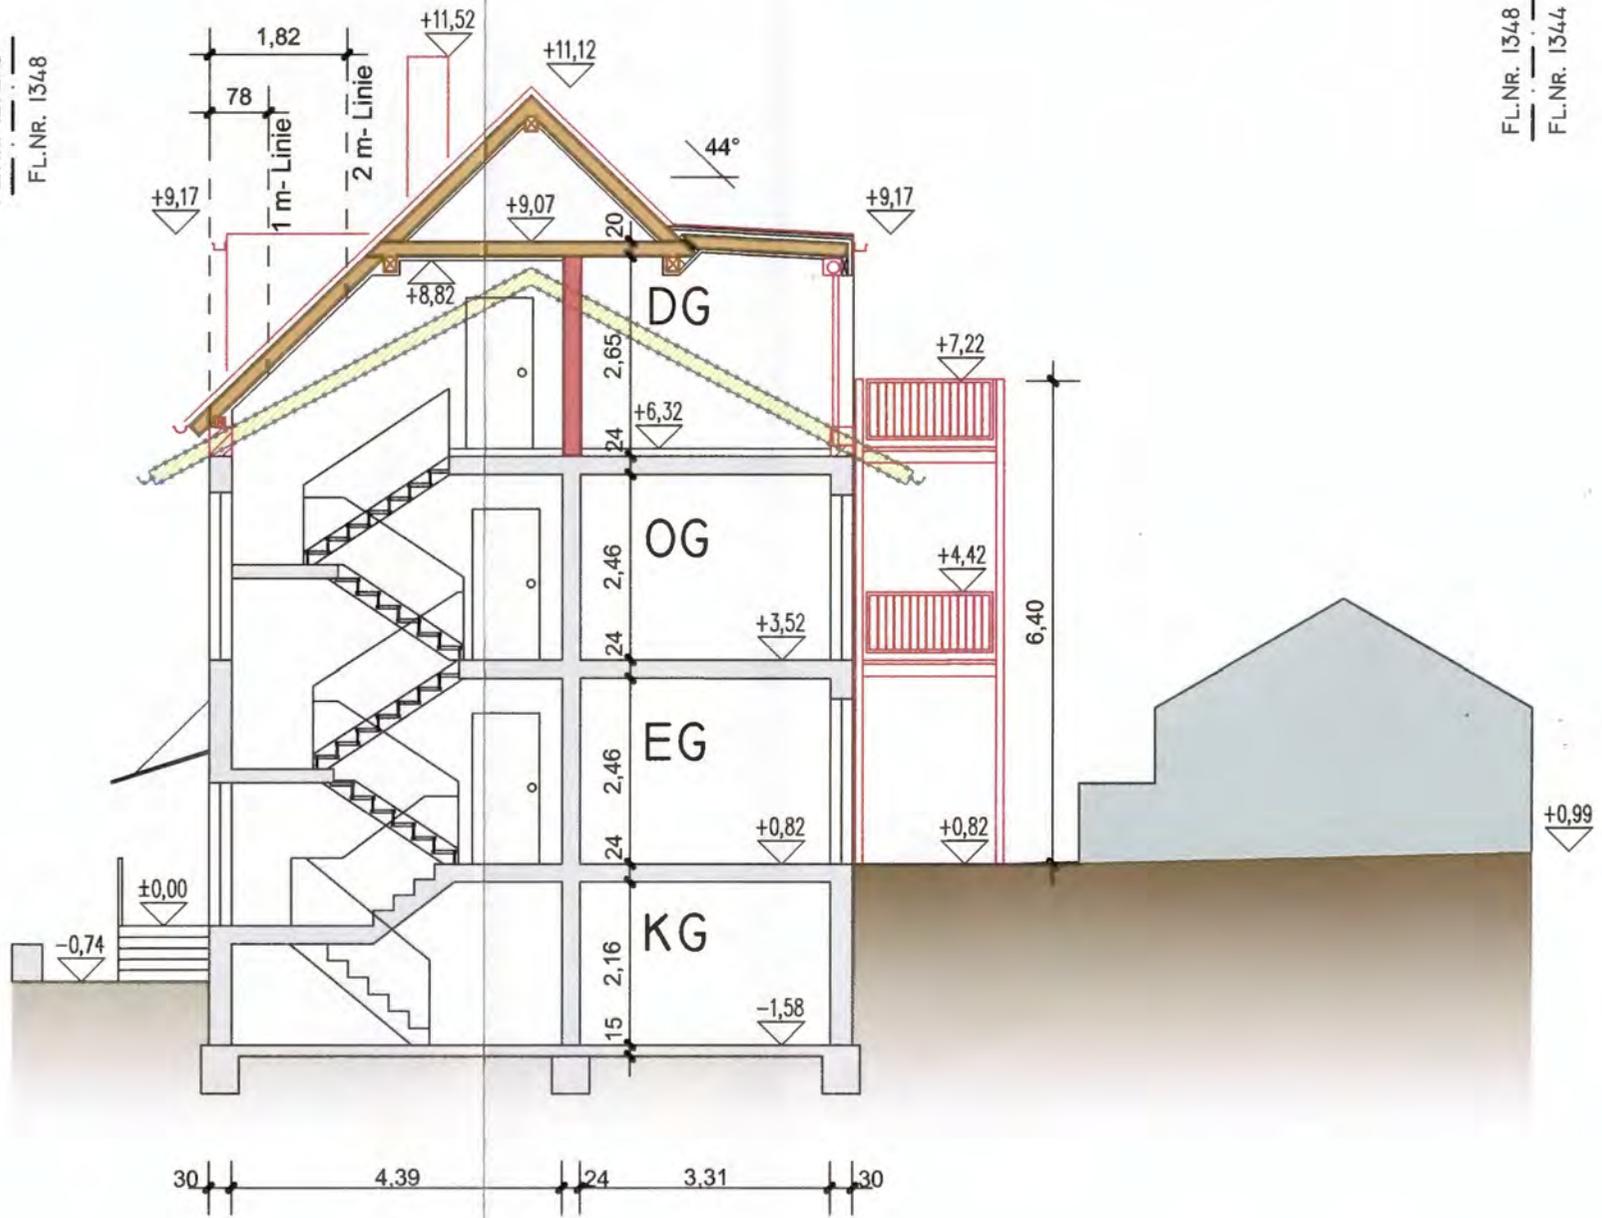


SCHNITT A - A

- BESTAND
- ABBRUCH
- NEUBAU
- STAHLBETON - NEU
- HOLZKONSTUKTION - NEU

FL.NR. 1344  
FL.NR. 1348


FL.NR. 1348  
FL.NR. 1272/6

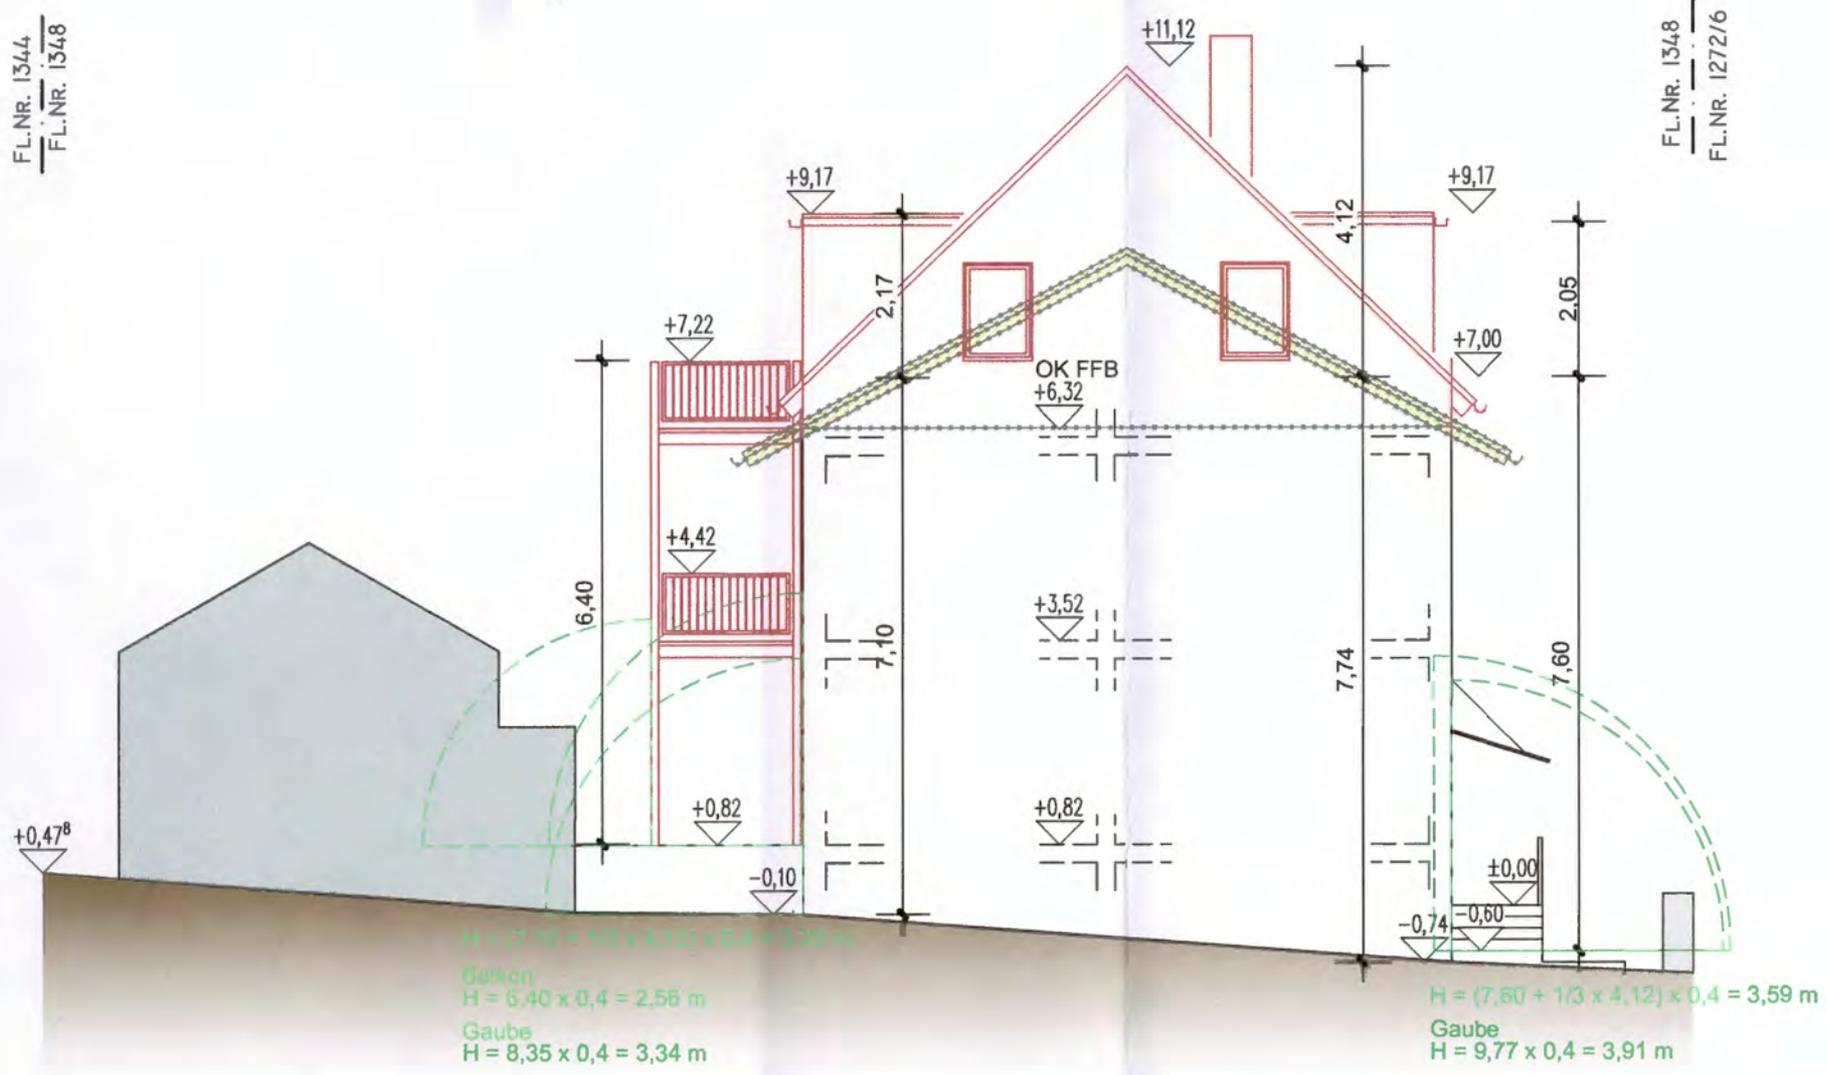



ANSICHT VON OSTEN

FL.NR. 1272/6  
FL.NR. 1348

FL.NR. 1348  
FL.NR. 1344

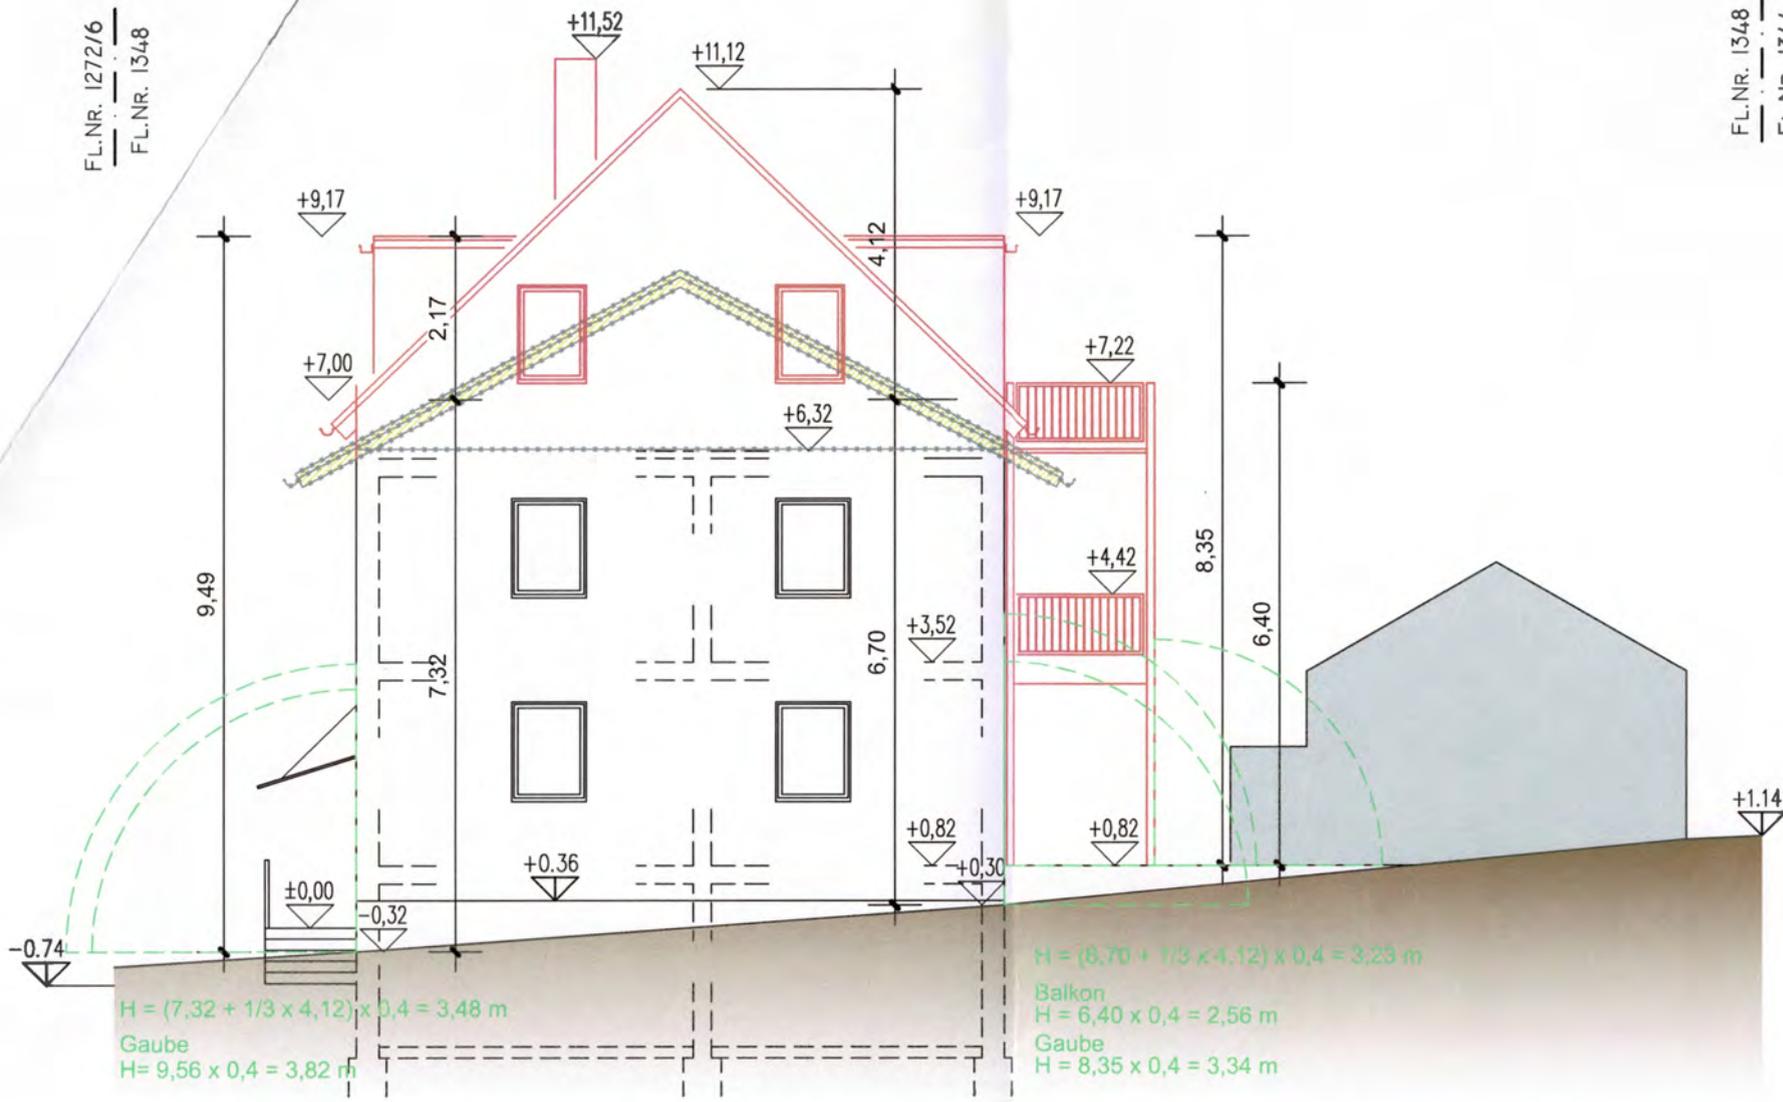

ANSICHT VON WESTEN

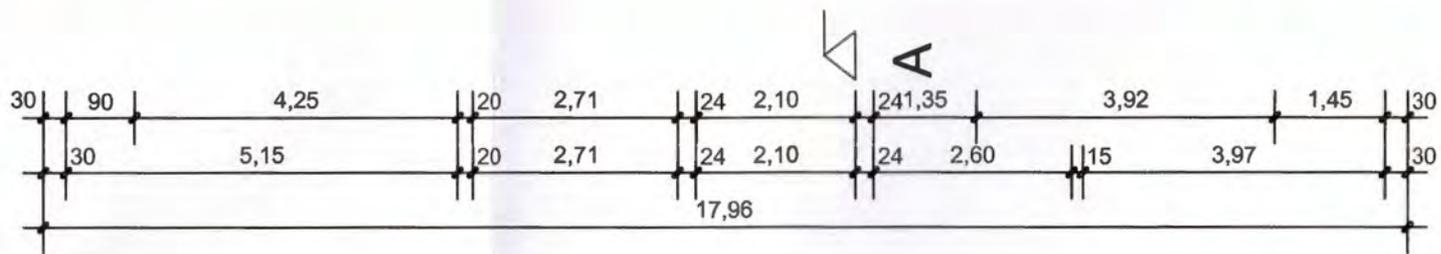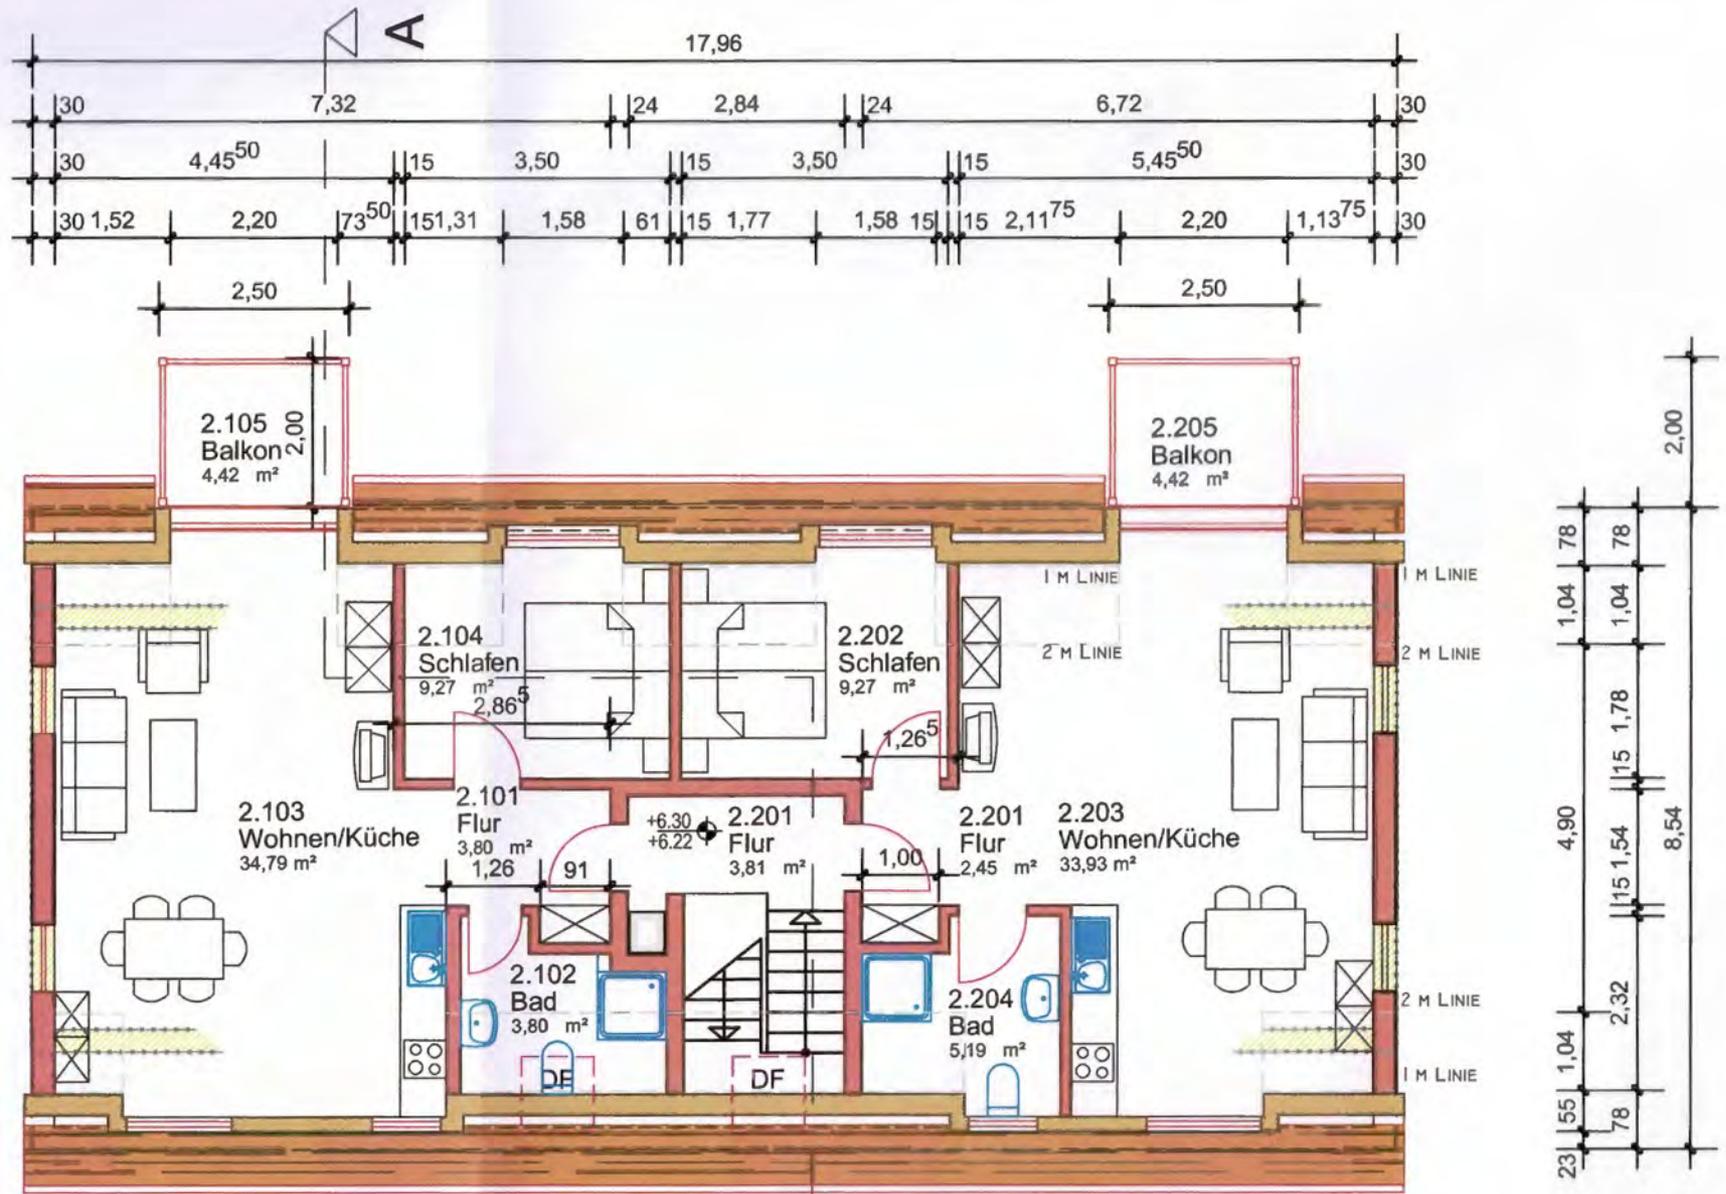

DACHGESCHOSS